



AUCTION PLAT

SCALE : 1" = 200 FEET

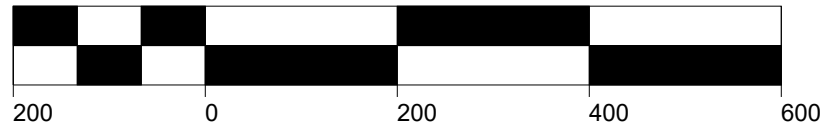

Bearings are based on Deed Book 272 Page 890

Firm Flood Map No. 47003C0425E dated August 2, 2007 designates this area as Zone X "Other Areas" Areas determined to be outside the 0.2% annual chance floodplain.

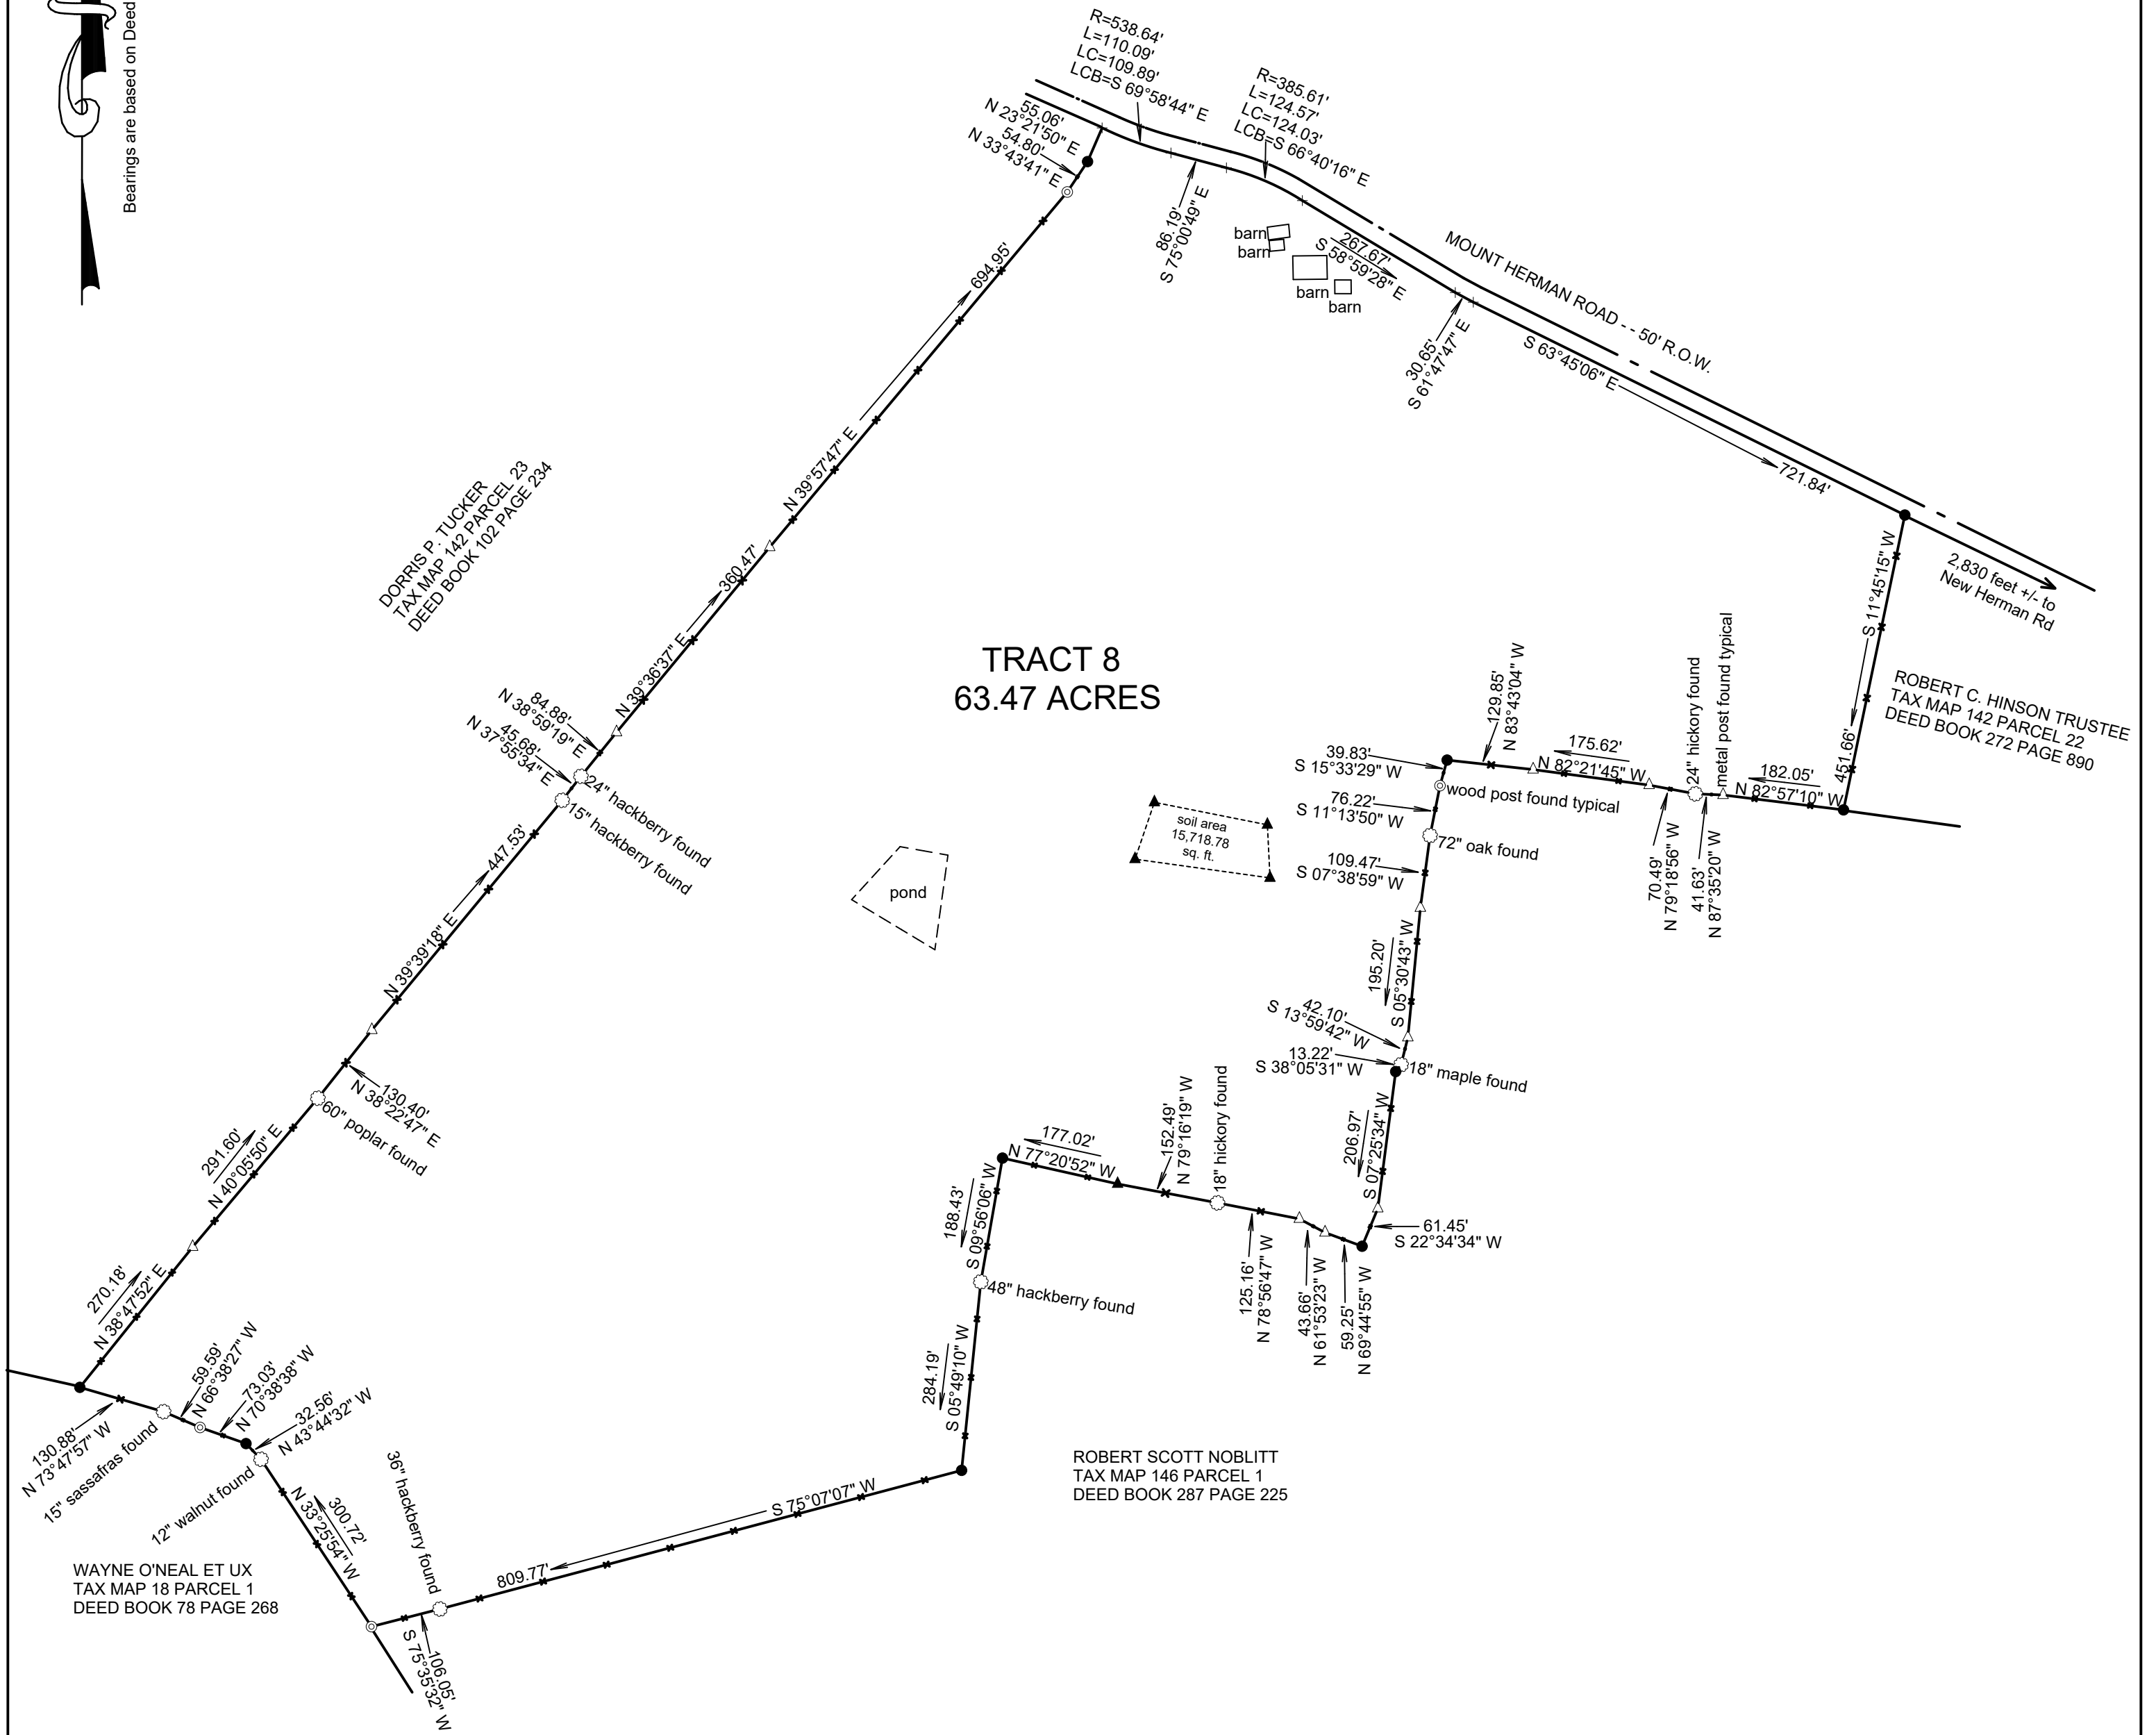

TRACT 8
63.47 ACRES

G.O. SMITH ET UX EARNIE
PROPERTY
356 Mt. Herman Rd
Shelbyville, Tennessee 37160

22nd Civil District
Bedford County, Tennessee
Tax Map 142 Parcel 25.00
Ref.: Deed Book 75 Page 316, ROBC
September 18, 2024
Scale: 1" = 200.00 Feet

O = 1/2" Rebar Set

Survey and Plat by:
James H. Bingham, Jr.
TN R.L.S. #1251
441 East Commerce Street
Lewisburg, Tennessee 37091